
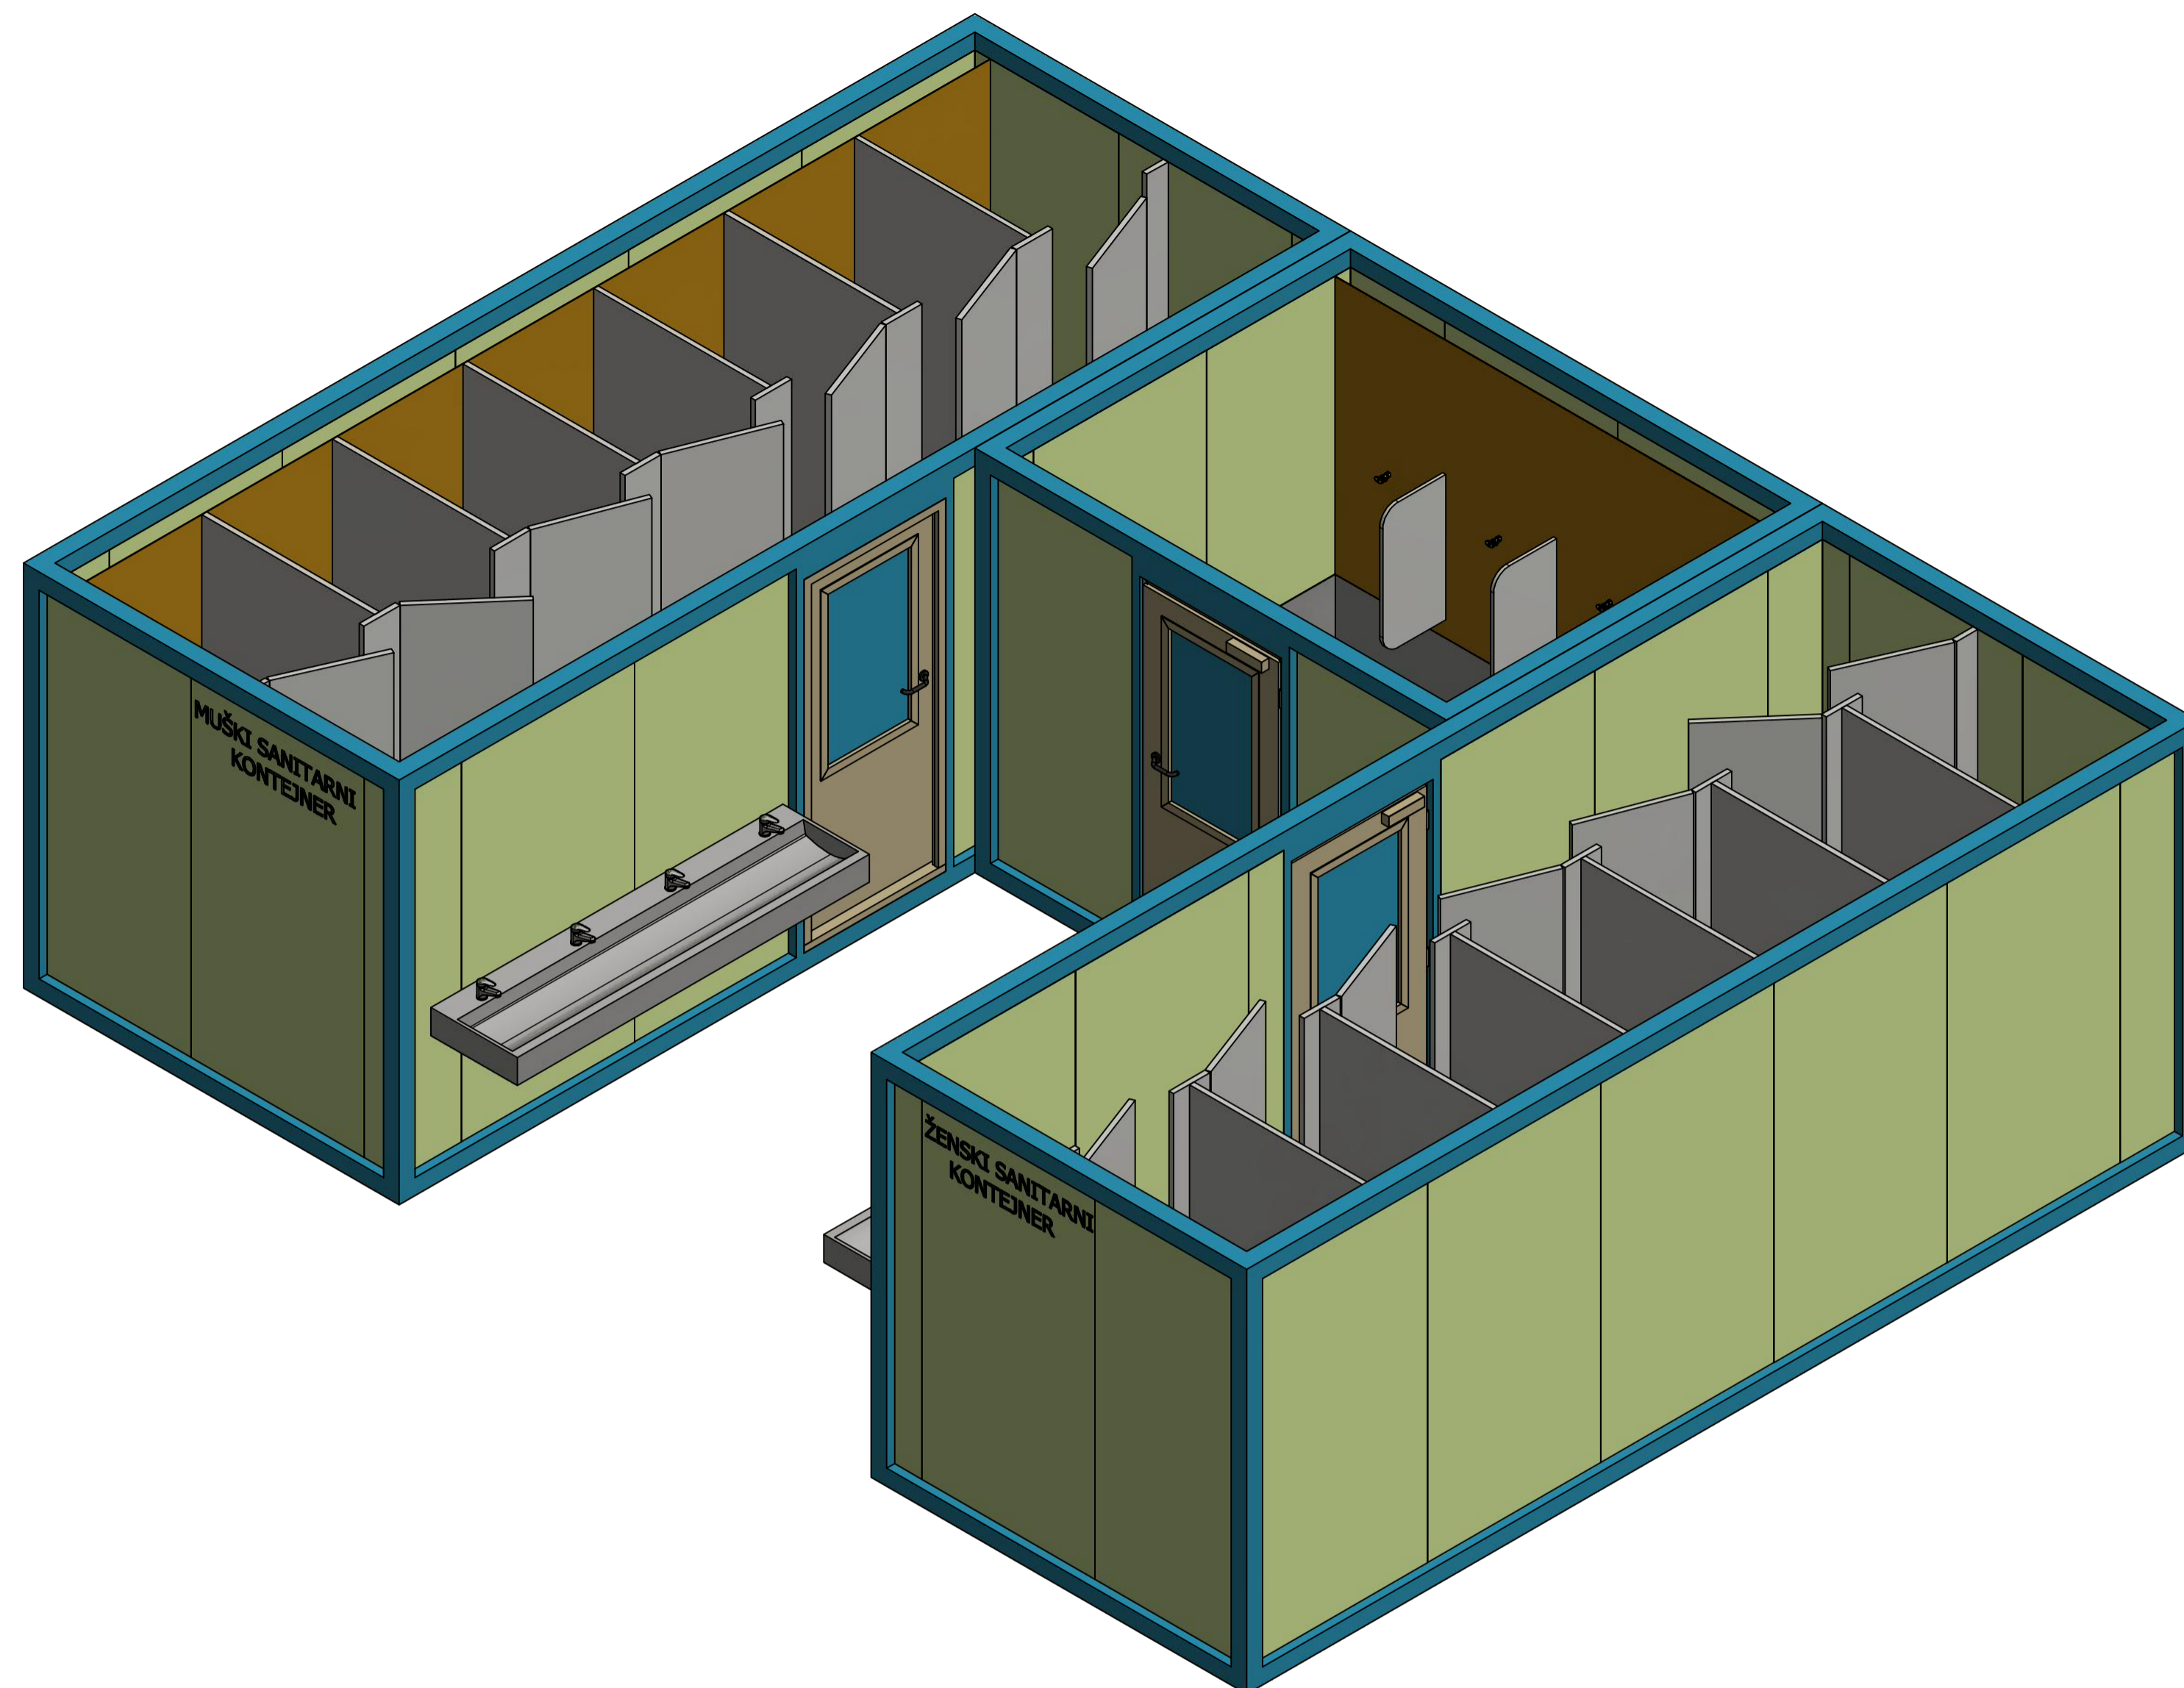


B-B (1 : 25)

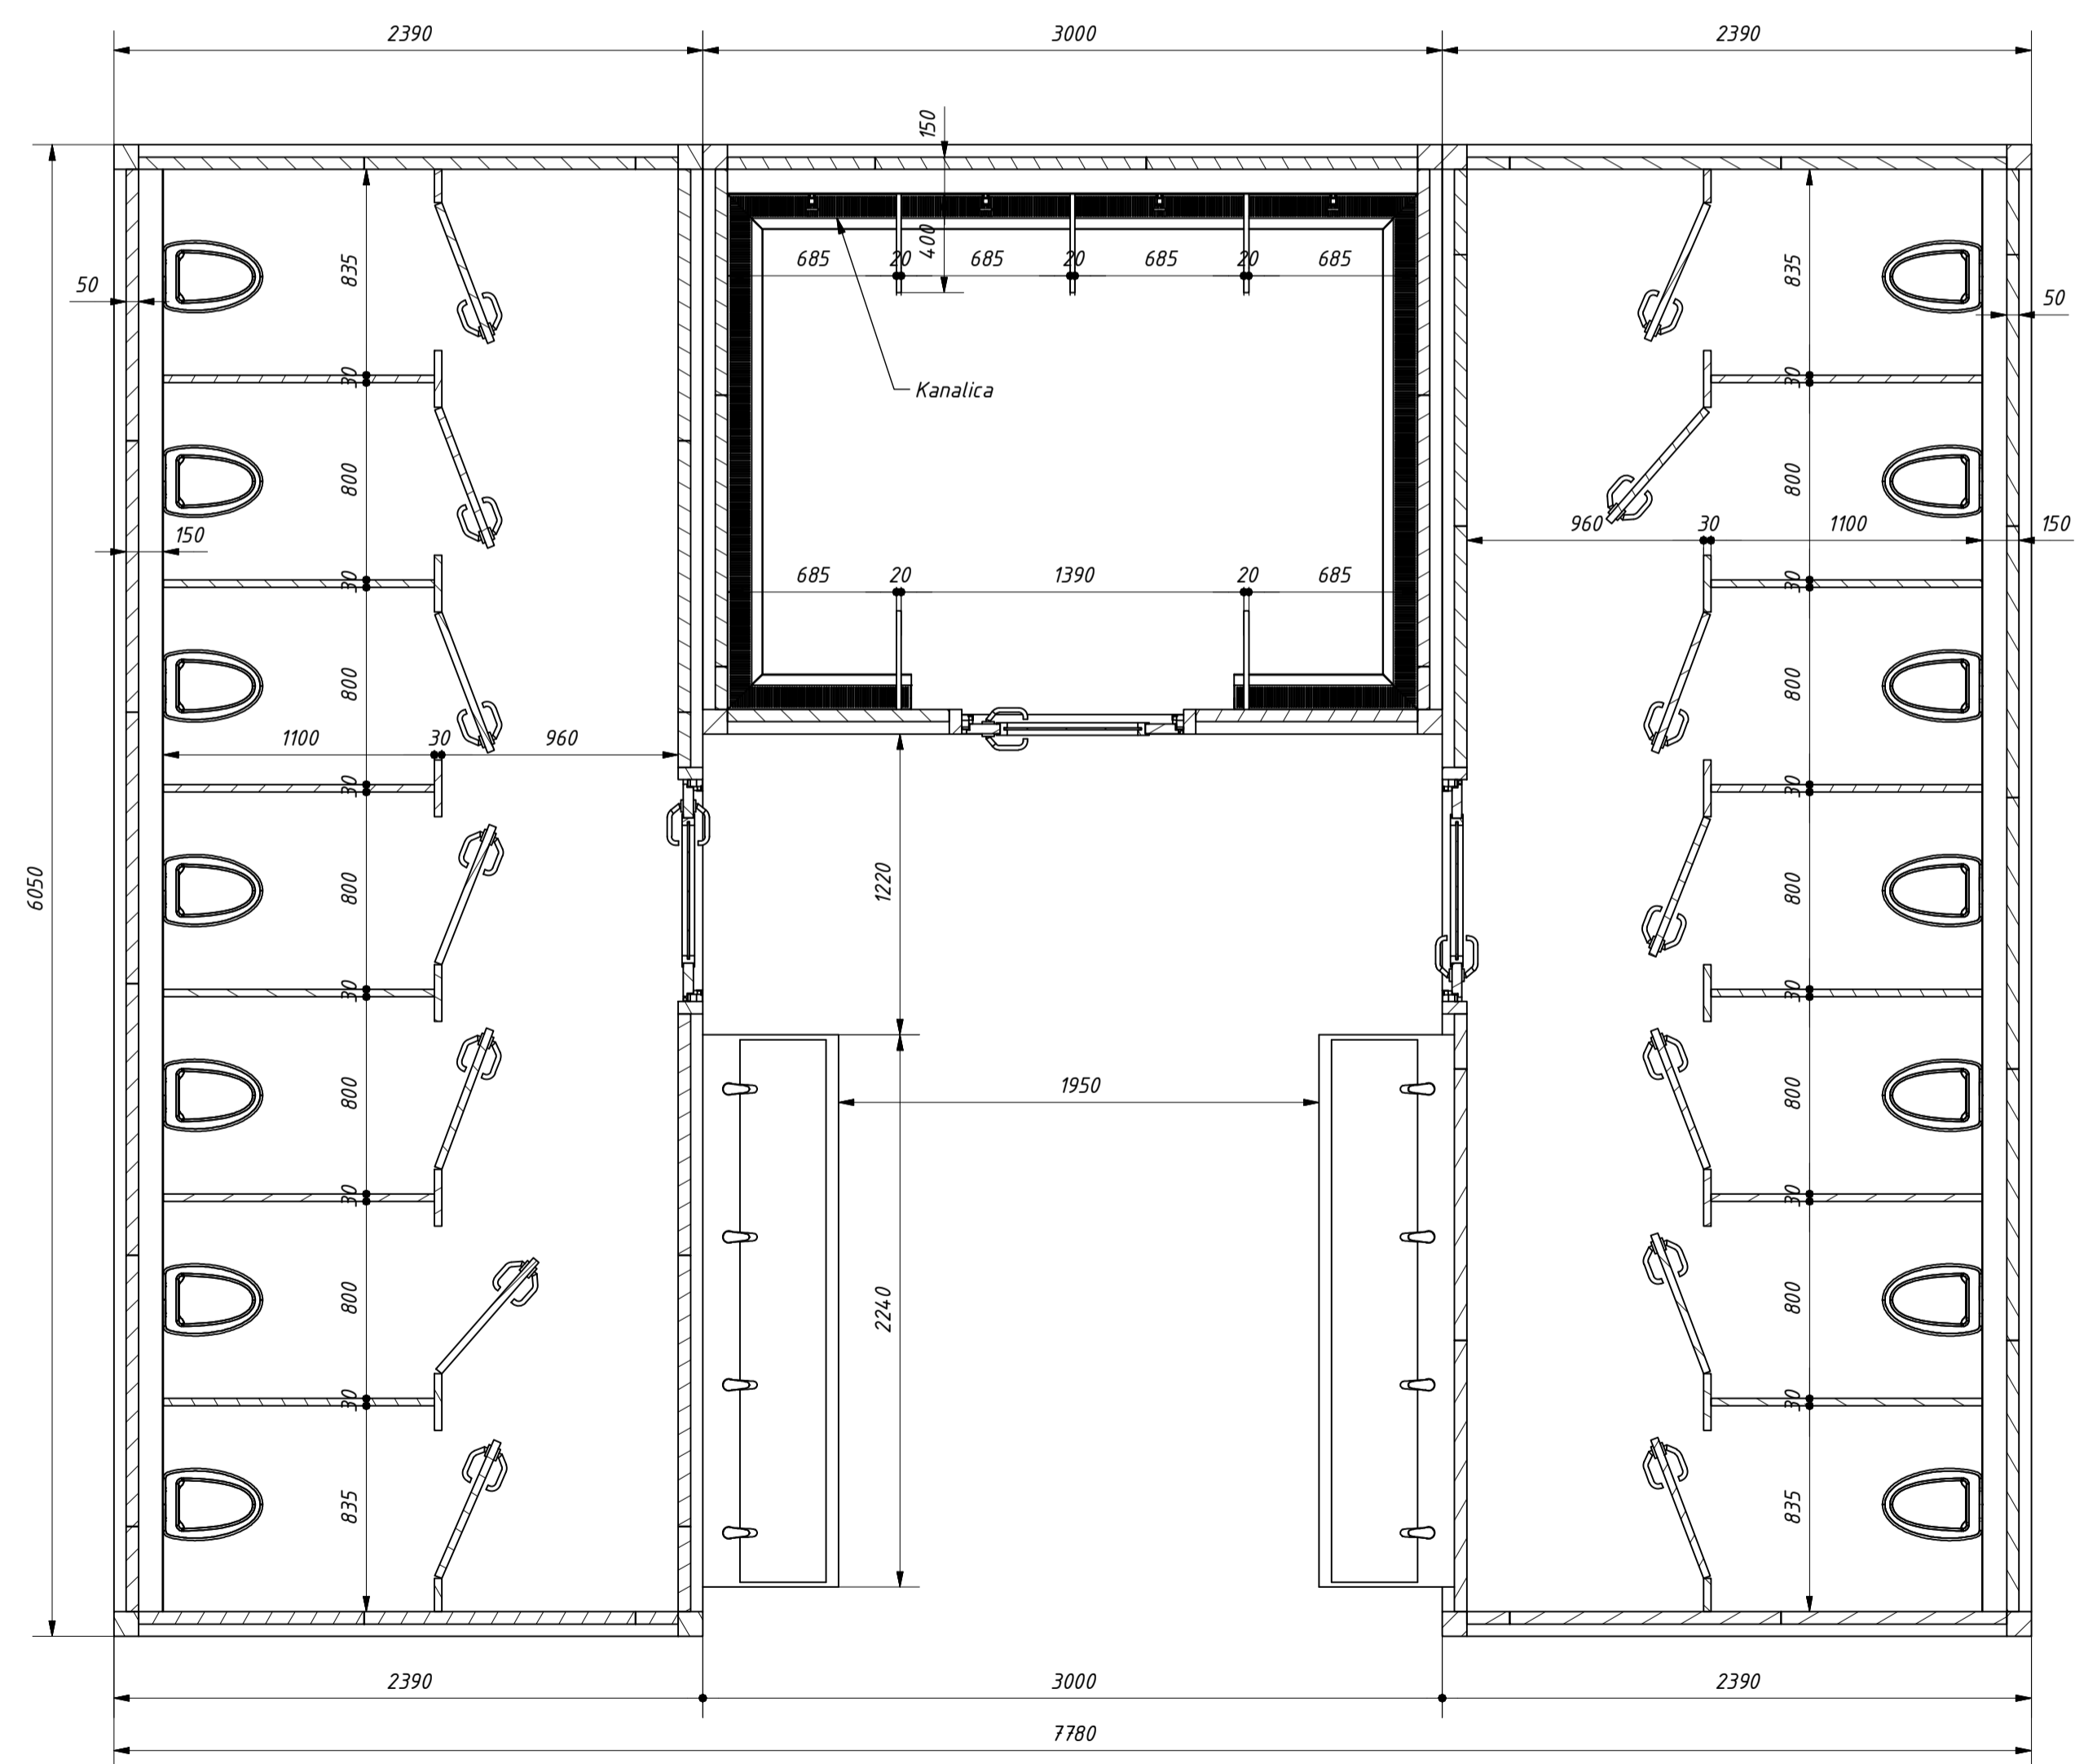

Material:	Mass: N/A	Scale: 1:25	Paper: A1	Sheet: 1
Notice:	Designer: M. Pacak	8.3.2017.	Sanitarni kontejneri	
	Engineer:			
	Checked by:			
	Approved by:			
chemina			Drawing No.:	
			Description:	
			Project:	